


用地実測図

S=1:250(A1)、S=1:500(A3)

燕市吉田東栄町

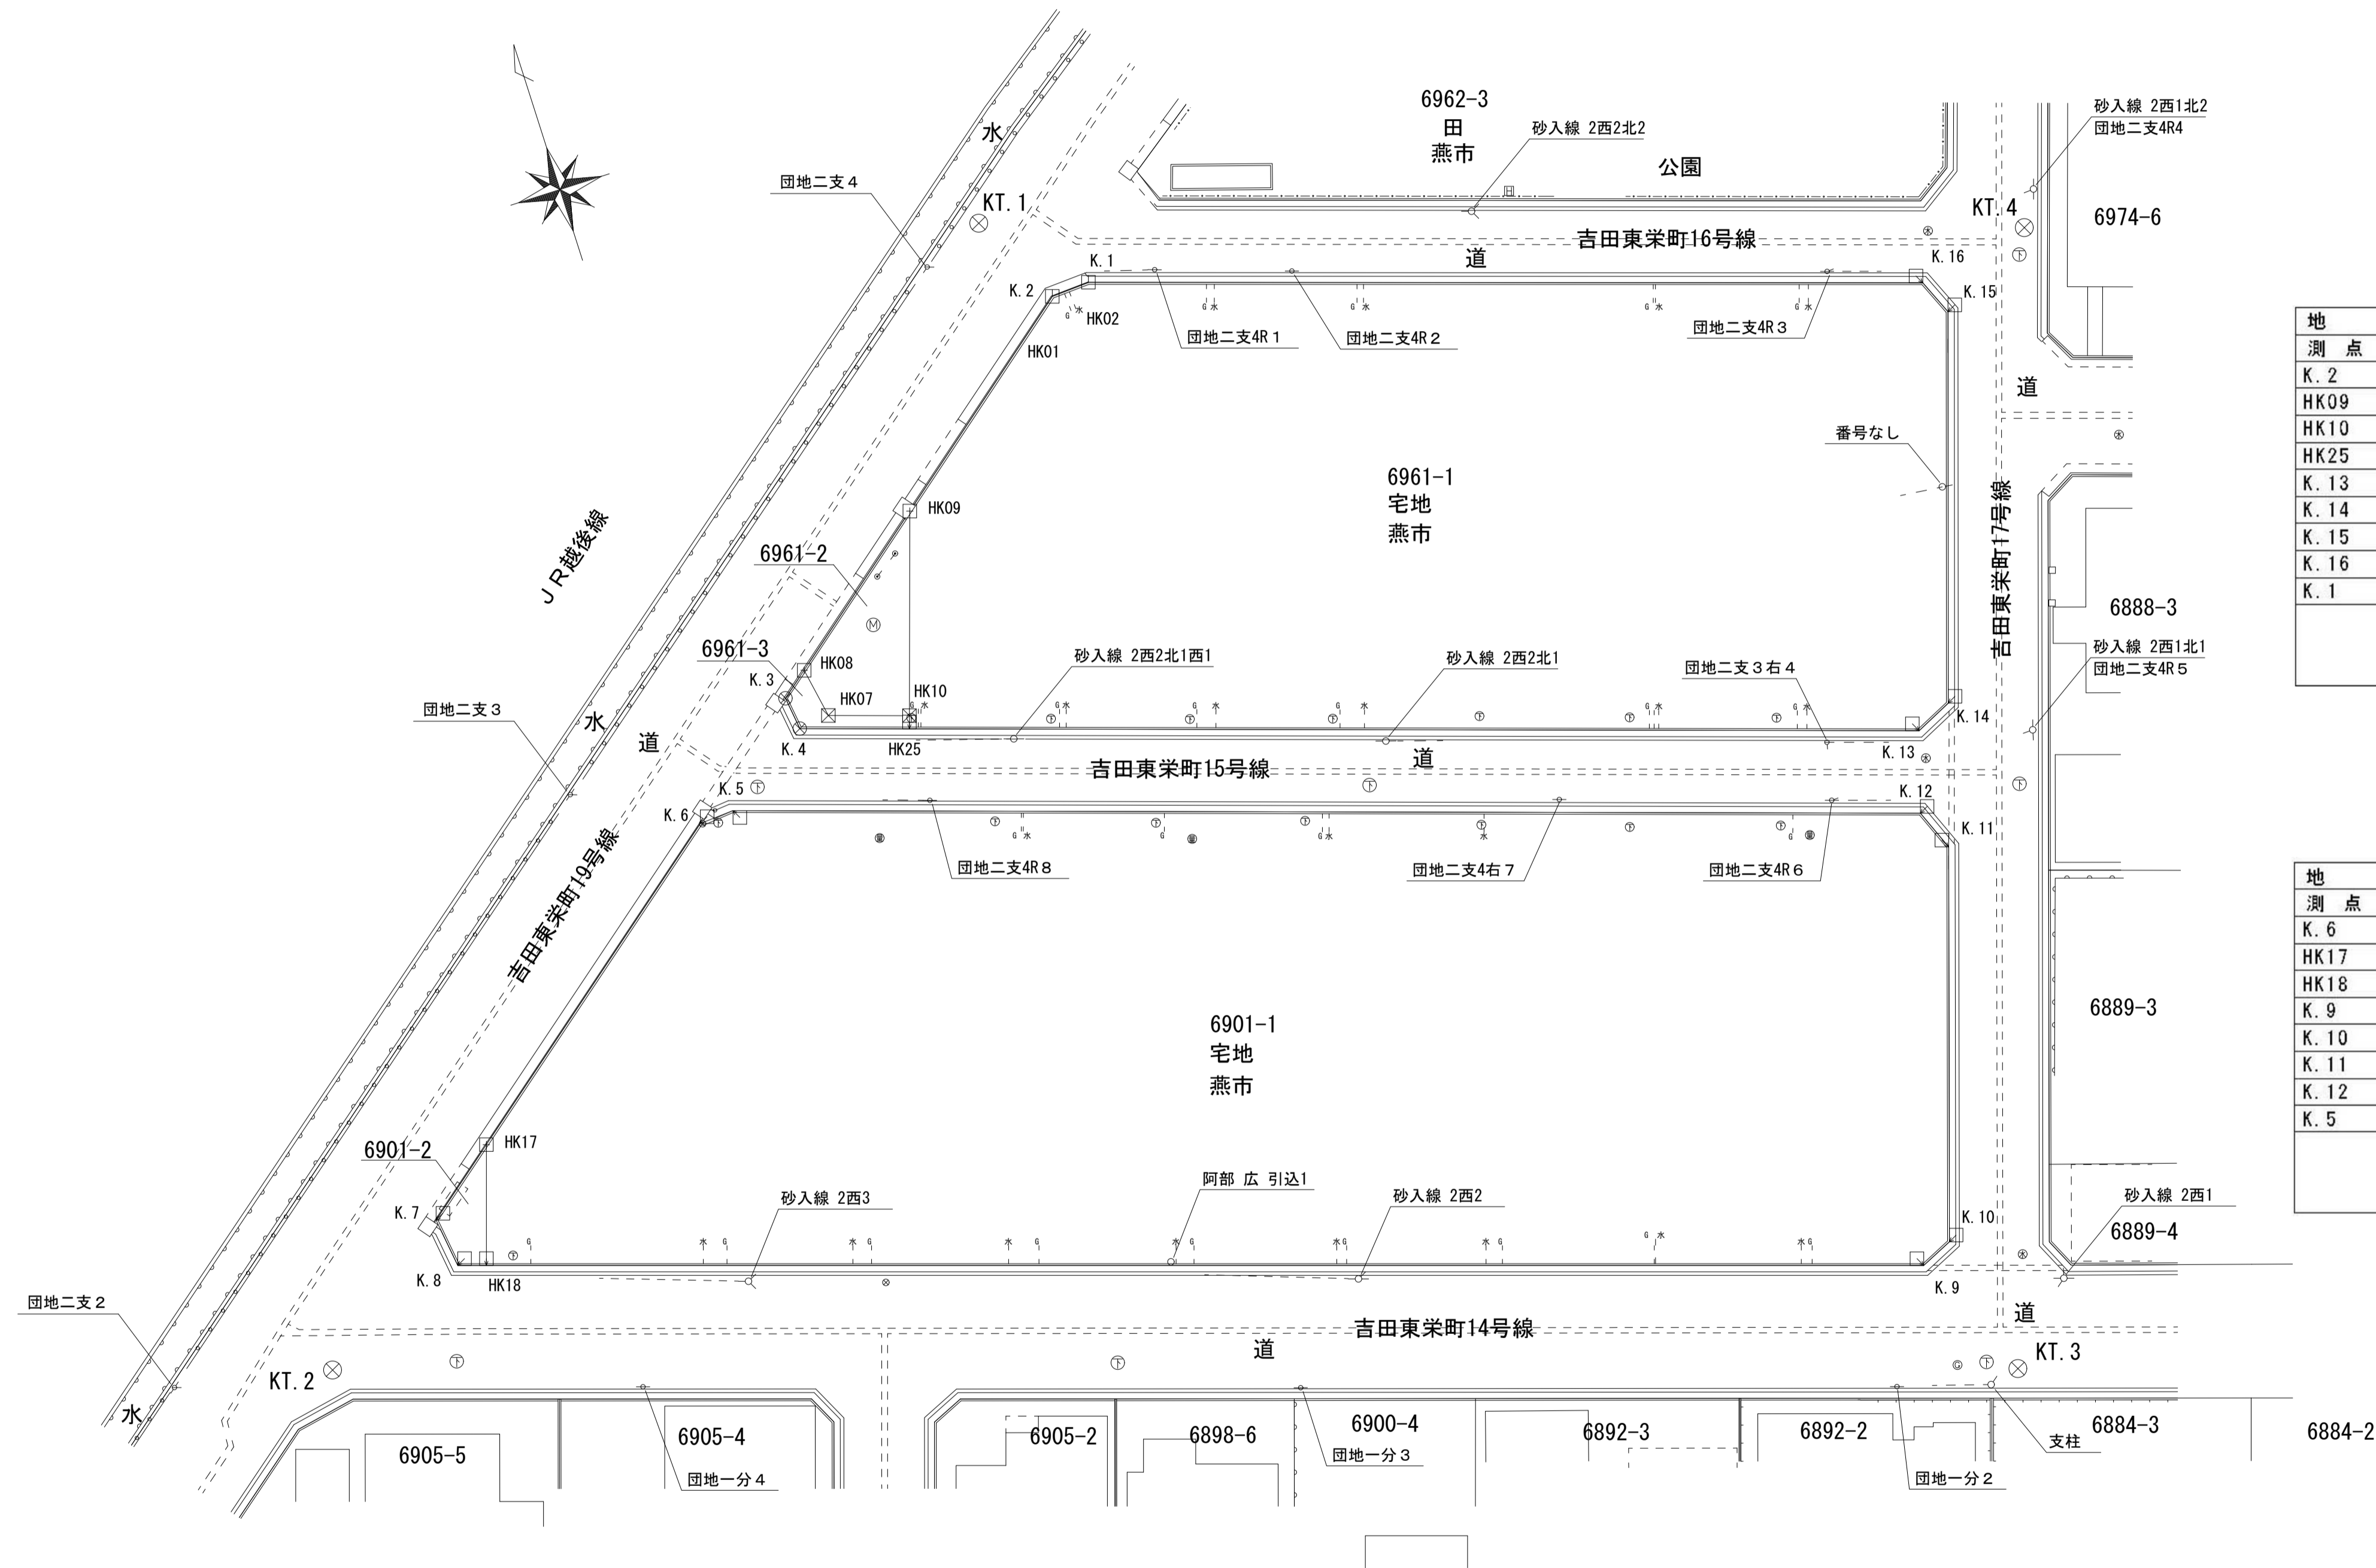

地番 ㊤ 6961-1				
測点名	X _n	Y _n	距離	X _n · (Y _{n+1} - Y _{n-1})
K. 2	187038.664	33112.052	14.231	-2475643.756704
HK09	187029.758	33100.952	11.295	-2721470.008658
HK10	187019.003	33097.501	0.728	-687107.817022
HK25	187018.310	33097.278	55.768	9889341.214490
K. 13	187001.272	33150.380	2.210	10302274.077024
K. 14	187002.233	33152.370	21.614	1598308.085451
K. 15	187022.828	33158.927	2.118	1068835.462020
K. 16	187024.771	33158.085	46.085	-8367301.229769
K. 1	187038.804	33114.188	2.141	-8609957.264532
合計				-2721.237700
面積				1360.6188500
地積				1360.61㎡

地番 ㊤ 6901-1				
測点名	X _n	Y _n	距離	X _n · (Y _{n+1} - Y _{n-1})
K. 6	187016.833	33084.690	21.313	-3474959.773973
HK17	187003.526	33068.042	6.670	-3492290.848050
HK18	186997.171	33066.015	79.386	13764113.768626
K. 9	186973.052	33141.648	1.923	14467413.844604
K. 10	186973.861	33143.392	21.813	1557866.209852
K. 11	186994.655	33149.980	2.427	1059324.720575
K. 12	186996.900	33149.057	65.578	-11847562.593300
K. 5	187016.961	33086.623	1.937	-12037720.728687
合計				-3815.400353
面積				1907.7001765
地積				1907.70㎡